## Washroom Specification:

Nottingham White Semi Inset Combination Unit with Park Royal Back to Wall Toilet:

Vanity cabinet 795mm h x 700mm w x 315mm d Basin 560mm w x450mm d W.C. cabinet 795mm h x 500mm w x 315mm d W.C. 420mm h x 360mm w x 520mm d Concealed cistern 320mm h x 335mm w x 139mm d

Vanity Unit Handles - Traditional chrome handles

Basin Taps - Bristan Cobalt Chrome

Basin Waste Plug - Bristan Round Fliptop Basin Waste Slotted (C W BASIN12 C)

Bath Waste/Overflow - Bristan Clicker Bath Waste (W BTH17 C)

Bath - Aurora 1700 x 700 2TH Steel Enamel Bath

Bath Screen - Newark Hinged Square Bath Screen

Bath Taps - Bristan Cobalt Recessed Dual Control Shower Pack

Bathroom Mirror - Watertec Rectangular Bathroom Mirror ( 700 x 500mm )

## Finishes Specification:

- Wall Tile: Underground White 200 x 100mm Grout: White Mildew Resistant Grout
- Floor Tile: Hellas Marble Floor Tile Grout: White Mildew Resistant Grout


Walls Paint: Inchyra Blue No.289


Ceiling Paint: White No.2005


Skirting and architraves: White No.2005


All trims to be brushed finish S/S (incl. all junctions)


Bathroom Flat 9

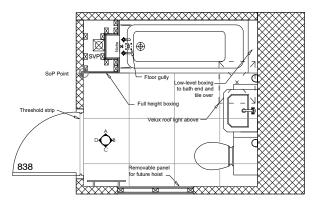

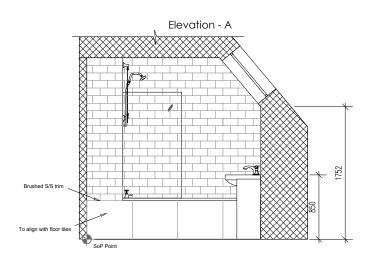

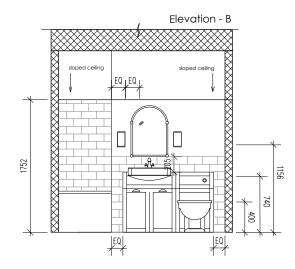

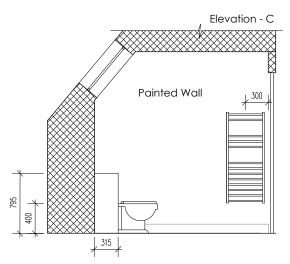

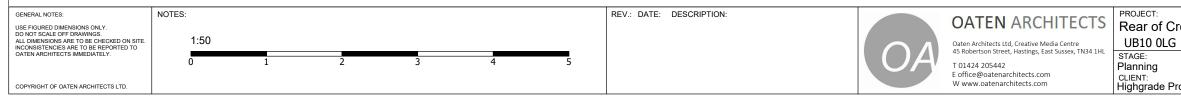

rescent Parade, Hillingdon		DRAWING TITLE: Flat 9 Bathroom Details	
	SCALE: 1:50 @ A3	DRAWING NO:	REV NC
operties Ltd.	DRAWN BY / DATE: GM 10/2017	17.1139/024	

